


4 Abwasseranlagen

4.3 Kontrollschächte

4.3.4 Schachtanordnung


Massstab 1 : 50

Kontrollschacht 900/1100 mm, längsgestellt

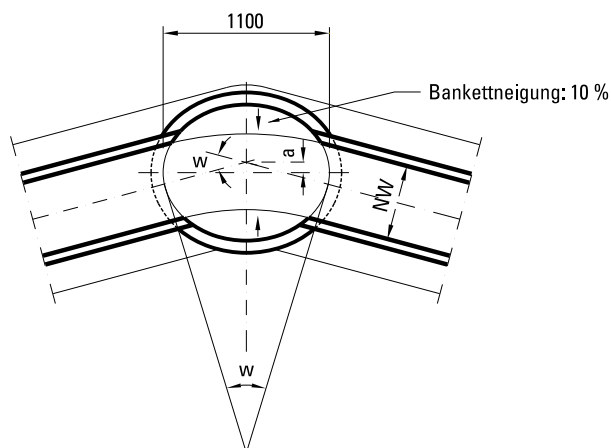

W (o)	W (g)	a (mm)	max.NW (mm)
10	11.11	30	600
15	16.67	40	600
20	22.22	50	600
25	27.78	60	600
30	33.33	70	600
35	38.89	85	600
40	44.44	105	600
45	50.00	120	600
50	55.56	135	600
55	61.11	150	600
60	66.67	165	600

Kontrollschacht 900/1100 mm, quergestellt

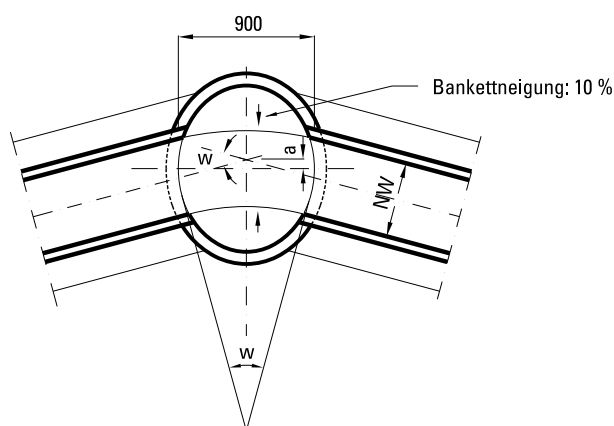

W (o)	W (g)	a (mm)	max.NW (mm)
10	11.11	25	900
15	16.67	30	900
20	22.22	40	800
25	27.78	50	800
30	33.33	60	800
35	38.89	75	700
40	44.44	85	700
45	50.00	100	700

Richtungsänderung W	Energieverlust m
W < 30°	vernachlässigbar
W = 30° bis 45°	$0.1 \times v^2 / 2 \text{ g}$
W > 45°	$0.2 \times v^2 / 2 \text{ g}$

Rohrleitungen grösser NW 900 mm gemäss Normblatt 4.5.1